



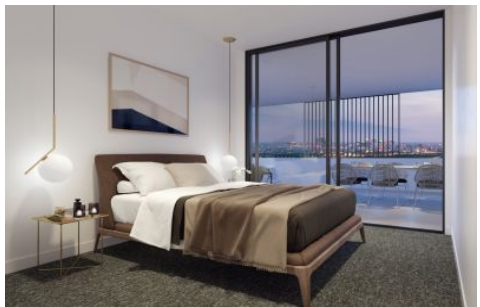

STRATHFIELD PARTNERS  
REAL ESTATE AGENTS

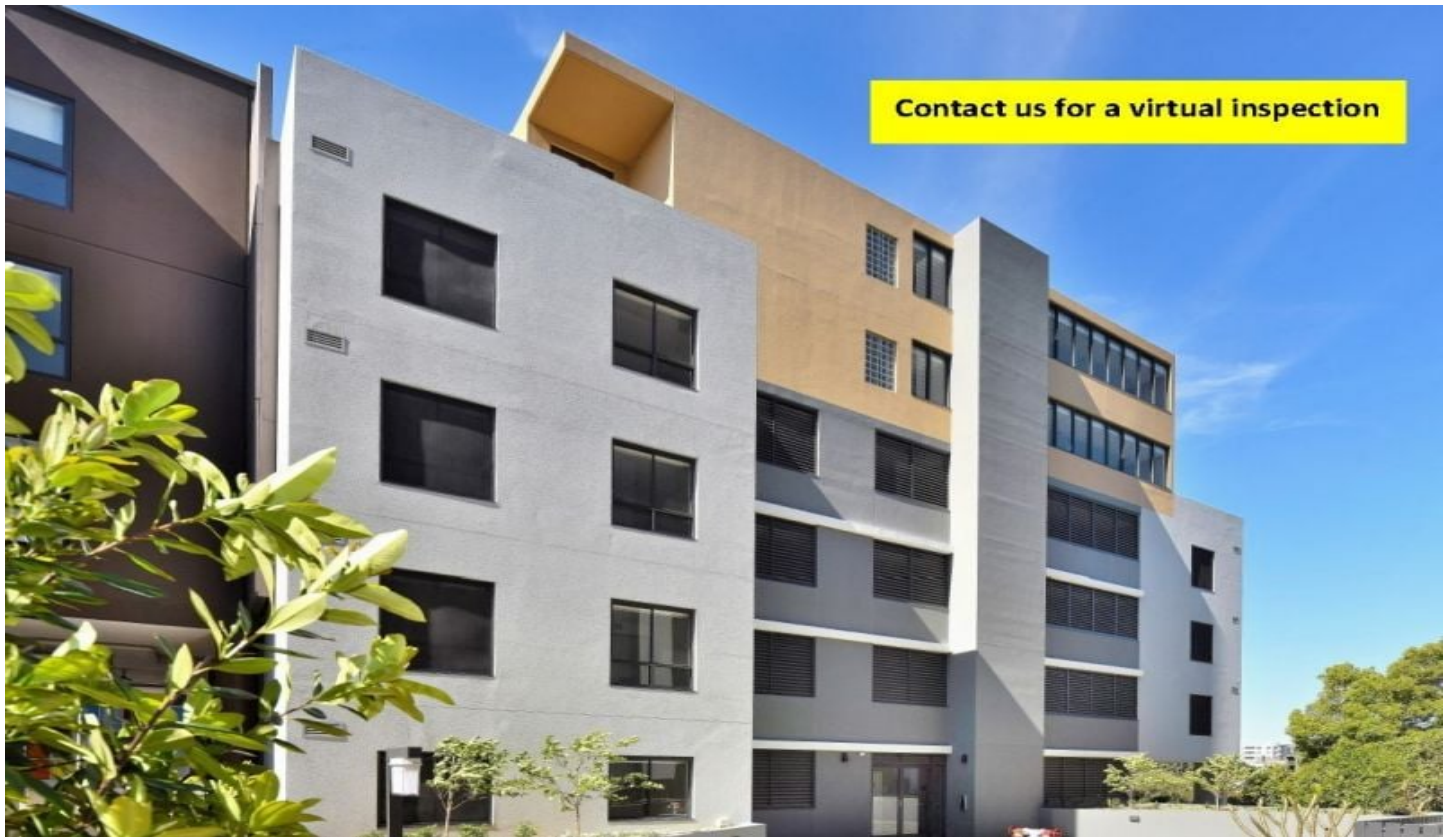

## B204/37-39 Loftus Crescent Homebush NSW

2 2 1

Sold by Gavin Sanna

Brand new Spacious 2 bedroom unit

Set in vibrant Homebush, this spacious 2 bedroom apartment is brand new and ready to live in.

The Arkenstone complex has a distinctive architecture, low care native landscaping and superior quality which sets it apart from others in the area.

Inside and out, it showcases design excellence and premium finishes.

- \* North facing Balcony and living room
- \* Open plan living area spilling out to expansive undercover balcony
- \* Stylish features, premium finishes, tiled timber look

**Price** : \$ 675,000

**View** : <https://www.strathfieldpartners.com.au/sale/nsw/inner-west/homebush/residential/apartment/5964349>



**Gavin Sanna**  
02 9704 0027


<https://www.strathfieldpartners.com.au>



**37-39 LOFTUS CRESCENT  
HOMEBUSH**

FLOOR PLANS & AREAS SHOWN ARE INDICATIVE ONLY  
AND ARE SUBJECT TO COUNCIL APPROVAL & DRAFT  
STRATA PLANS ISSUED BY A REGISTERED SURVEYOR

UNIT	B101 B201 B301
BEDROOM	2
BATHS	2
INTERNAL AREA	78
EXTERNAL AREA	10
CAR PARK SPACE	1
TOTAL AREA	88

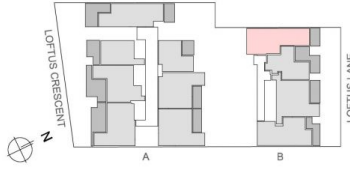

0 1 2 3 4 5 (m)  
SCALE: 1:100@A4

**URBANLINK**  
ARCHITECTURE